
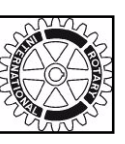
 


BARRIER LEGEND
 SOFT FENCE - - - - -
 HARD FENCE - - - - -
 CONES
 - - - - -

SITE PLAN MEASURED LAYOUT - SP1c
 Scale 1:2000

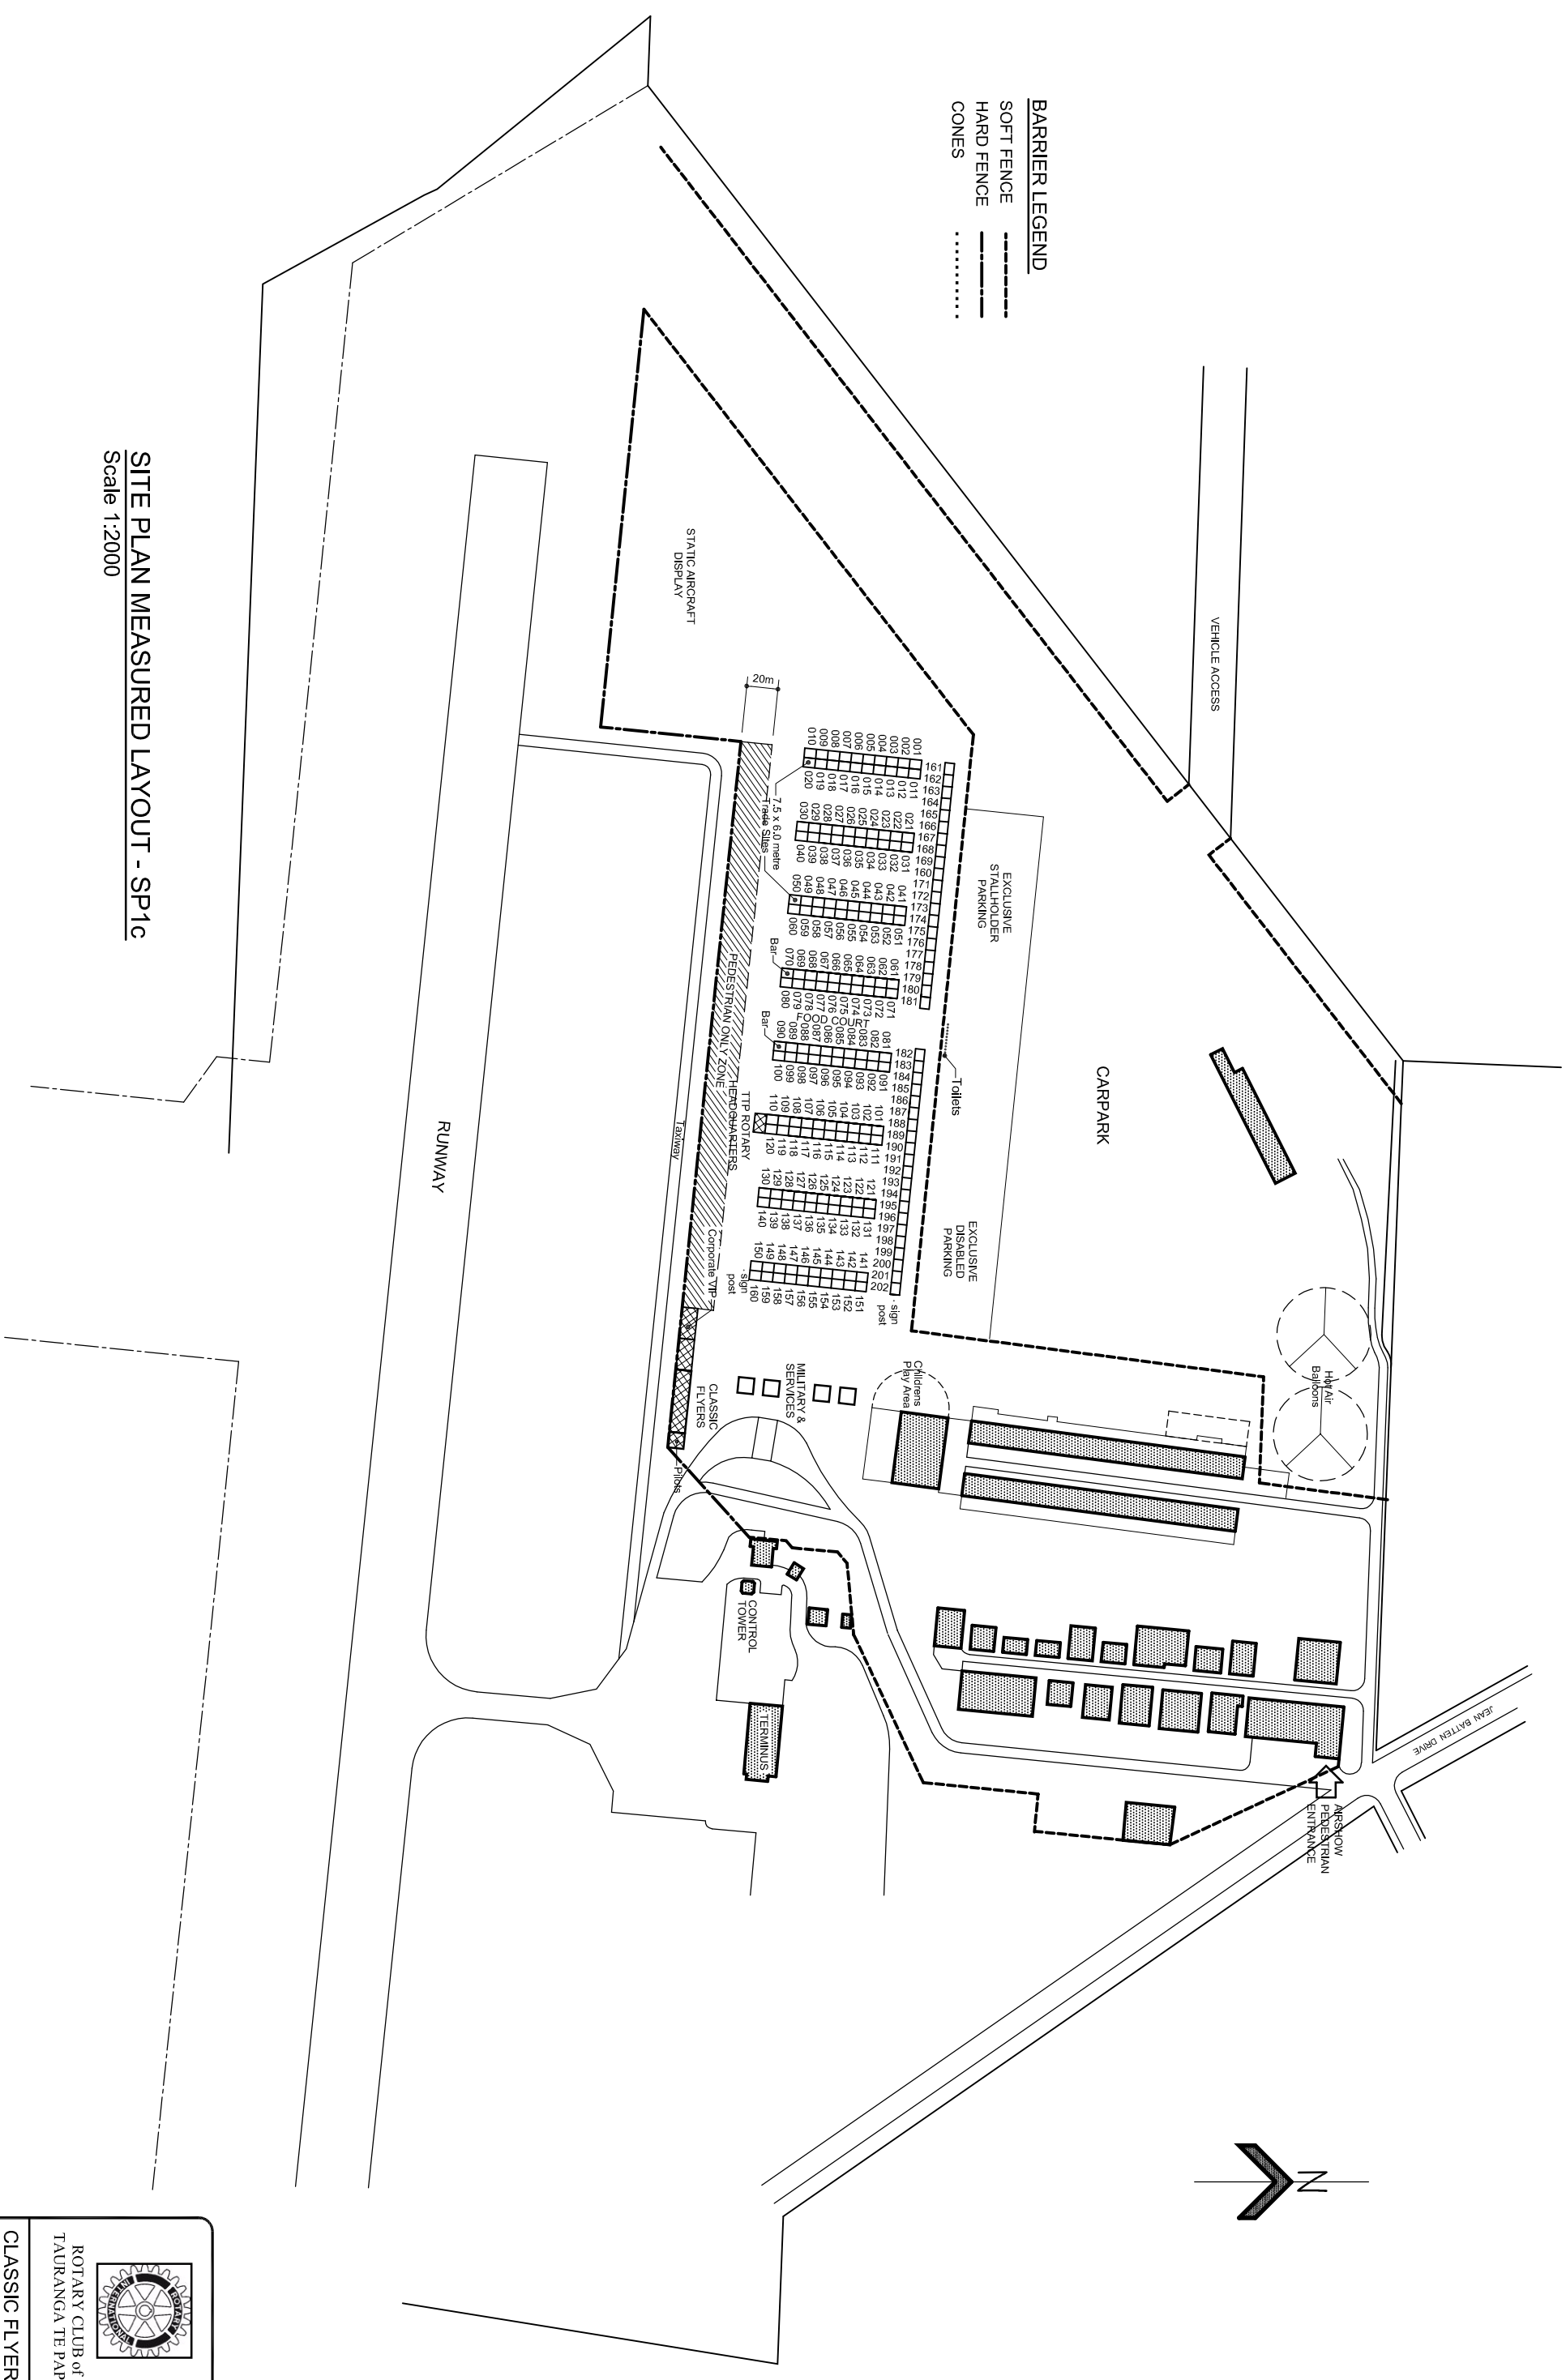

ROTARY CLUB of
 TAURANGA TE PAPA
 CLASSIC FLYERS
 TAURANGA CITY
 AIR SHOW and
 FAMILY FUN DAY
 2012

© Copyright - Design Associates Tauranga